



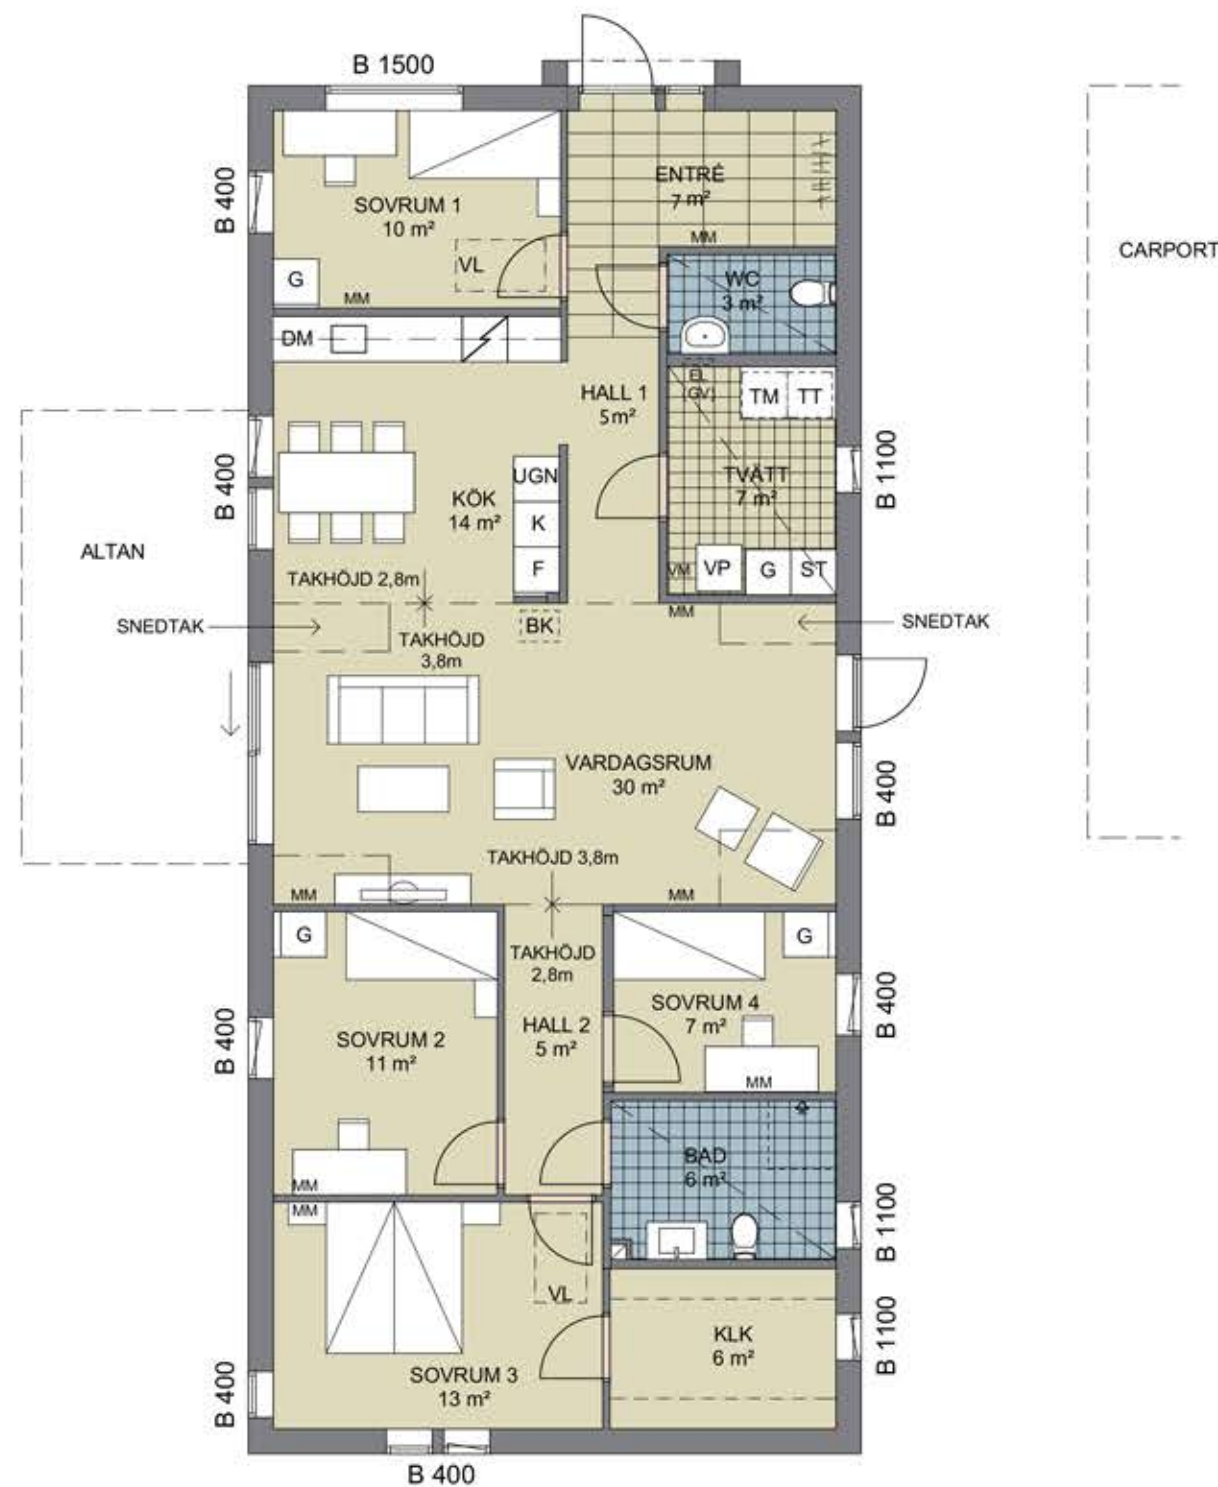

PLAN 1

SKALA 1:100 (A3)

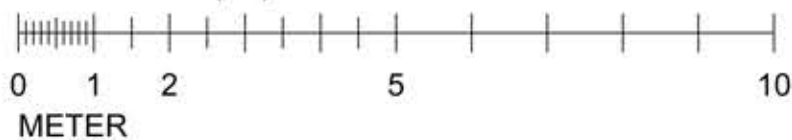

PRINCIPSEKTION



FRÖSUNDAVIK

Underlag bofaktablad etapp 3

PLAN STANDARD

Skala 1:100

2016-04-01

HUS 3:S



ETTELVA ARKITEKTER/

T 08-785 05 60 www.ettelva.se